


EDIFICIO "CENTRO COMMERCIALE" - SCALA 1:100

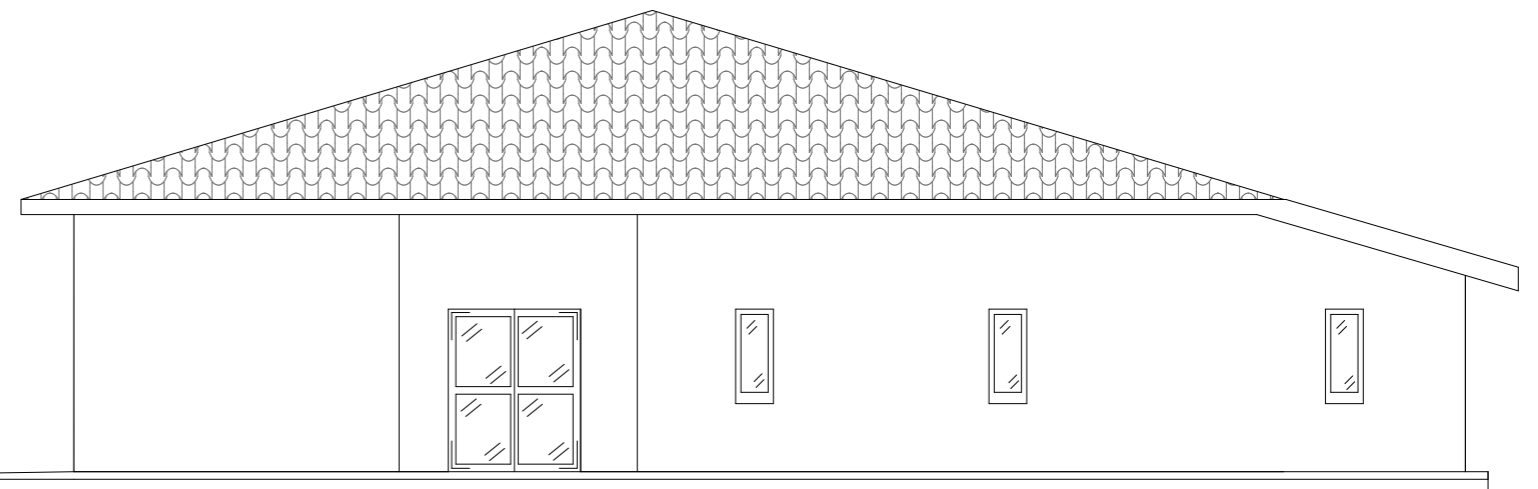

EDIFICIO "RISTORANTE" - SCALA 1:100

